


SECTION AA THROUGH EXISTING GALLERY  
LOOKING EAST

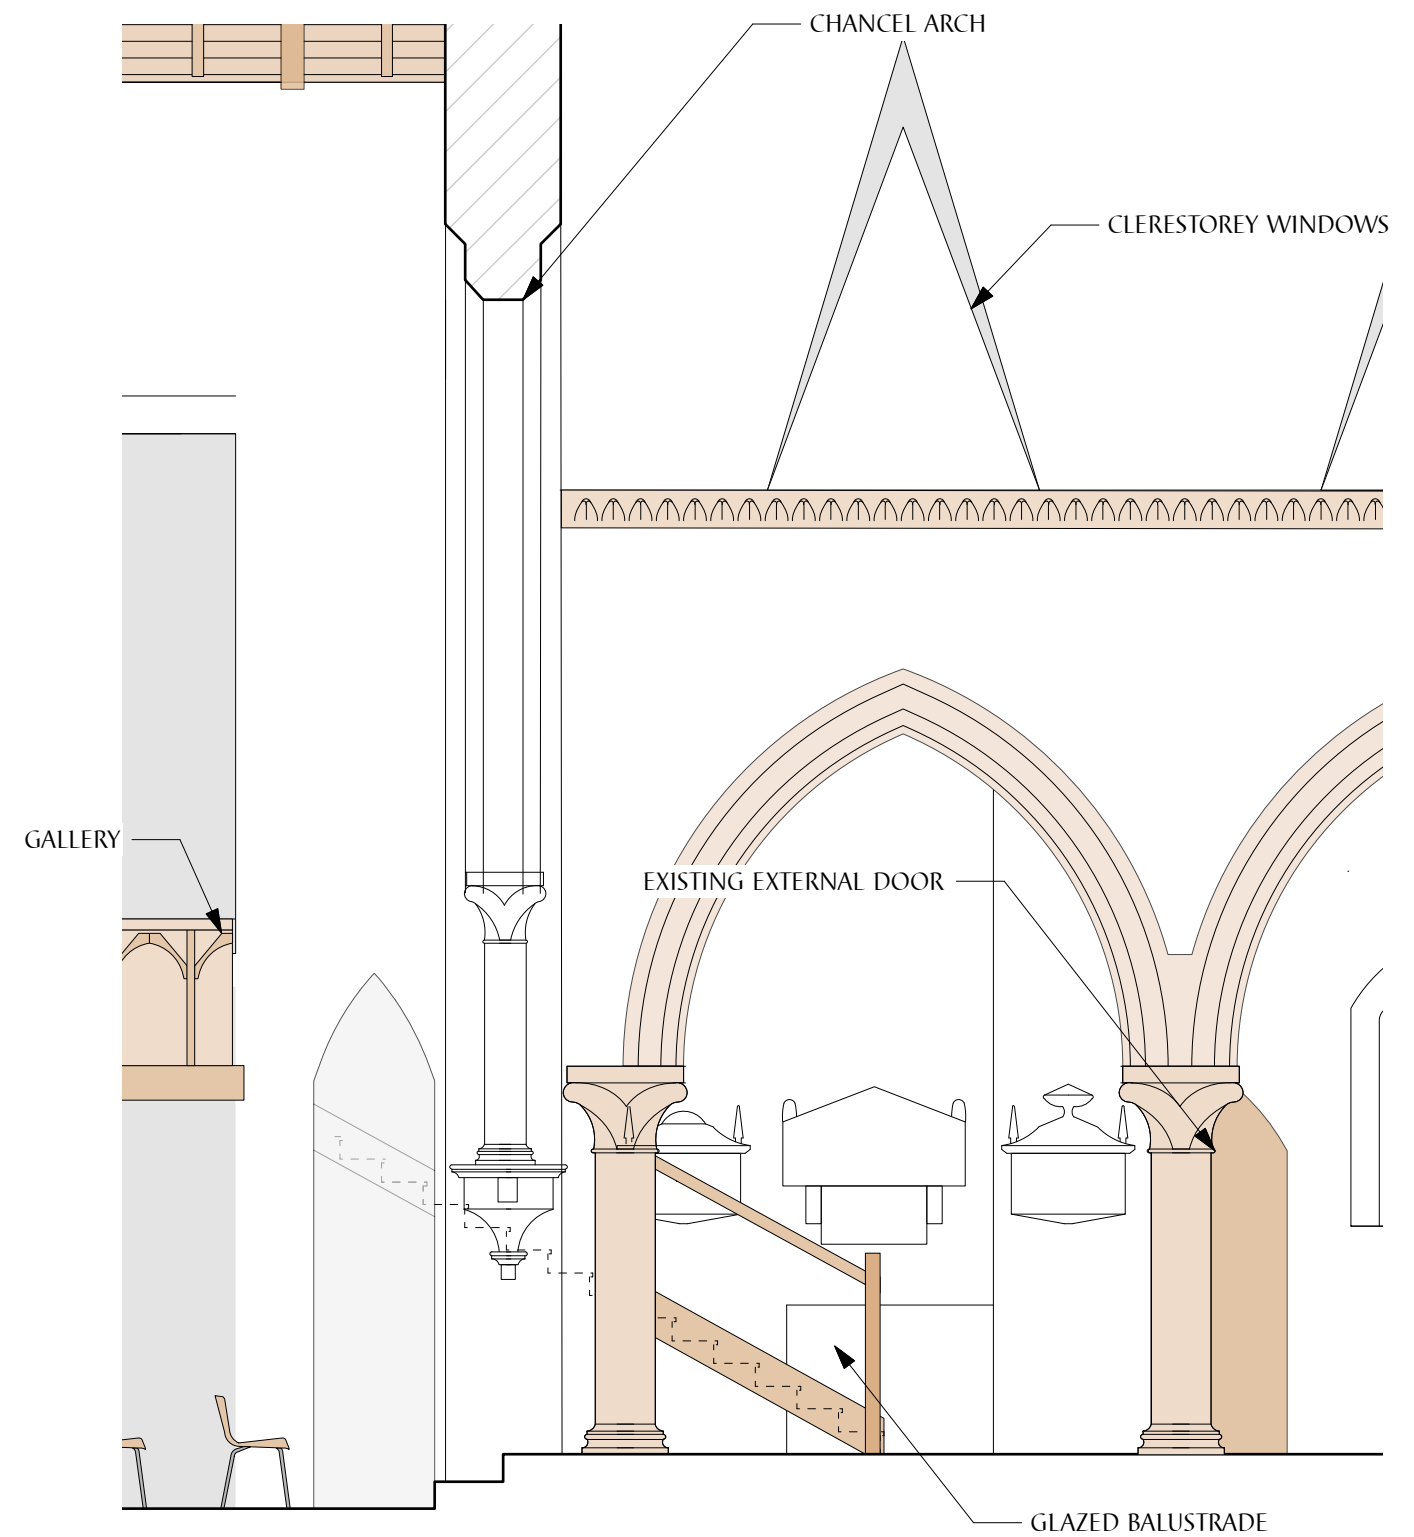

SECTION BB THROUGH CHANCEL  
LOOKING NORTH

<b>RODERICK MACLENNAN ARCHITECTS<sup>TD</sup></b> ST JOHN'S CHURCH, WATERLOO ROAD, LONDON SE1 8TY TEL: 020 7401 8112 MOBILE: 0797 068 301 <a href="mailto:roderick@macleannanarchitects.com">roderick@macleannanarchitects.com</a> <a href="http://www.macleannanarchitects.com">www.macleannanarchitects.com</a>		PROJECT ST LEONARD'S STREATHAM  DRAWING PROPOSED SECTIONS THROUGH GALLERY AND CHANCEL	
DATE CREATED 14/05/18 DATE REVISED -2023	SCALE 1:50 @A3	NUMBER D9	REVISION A